


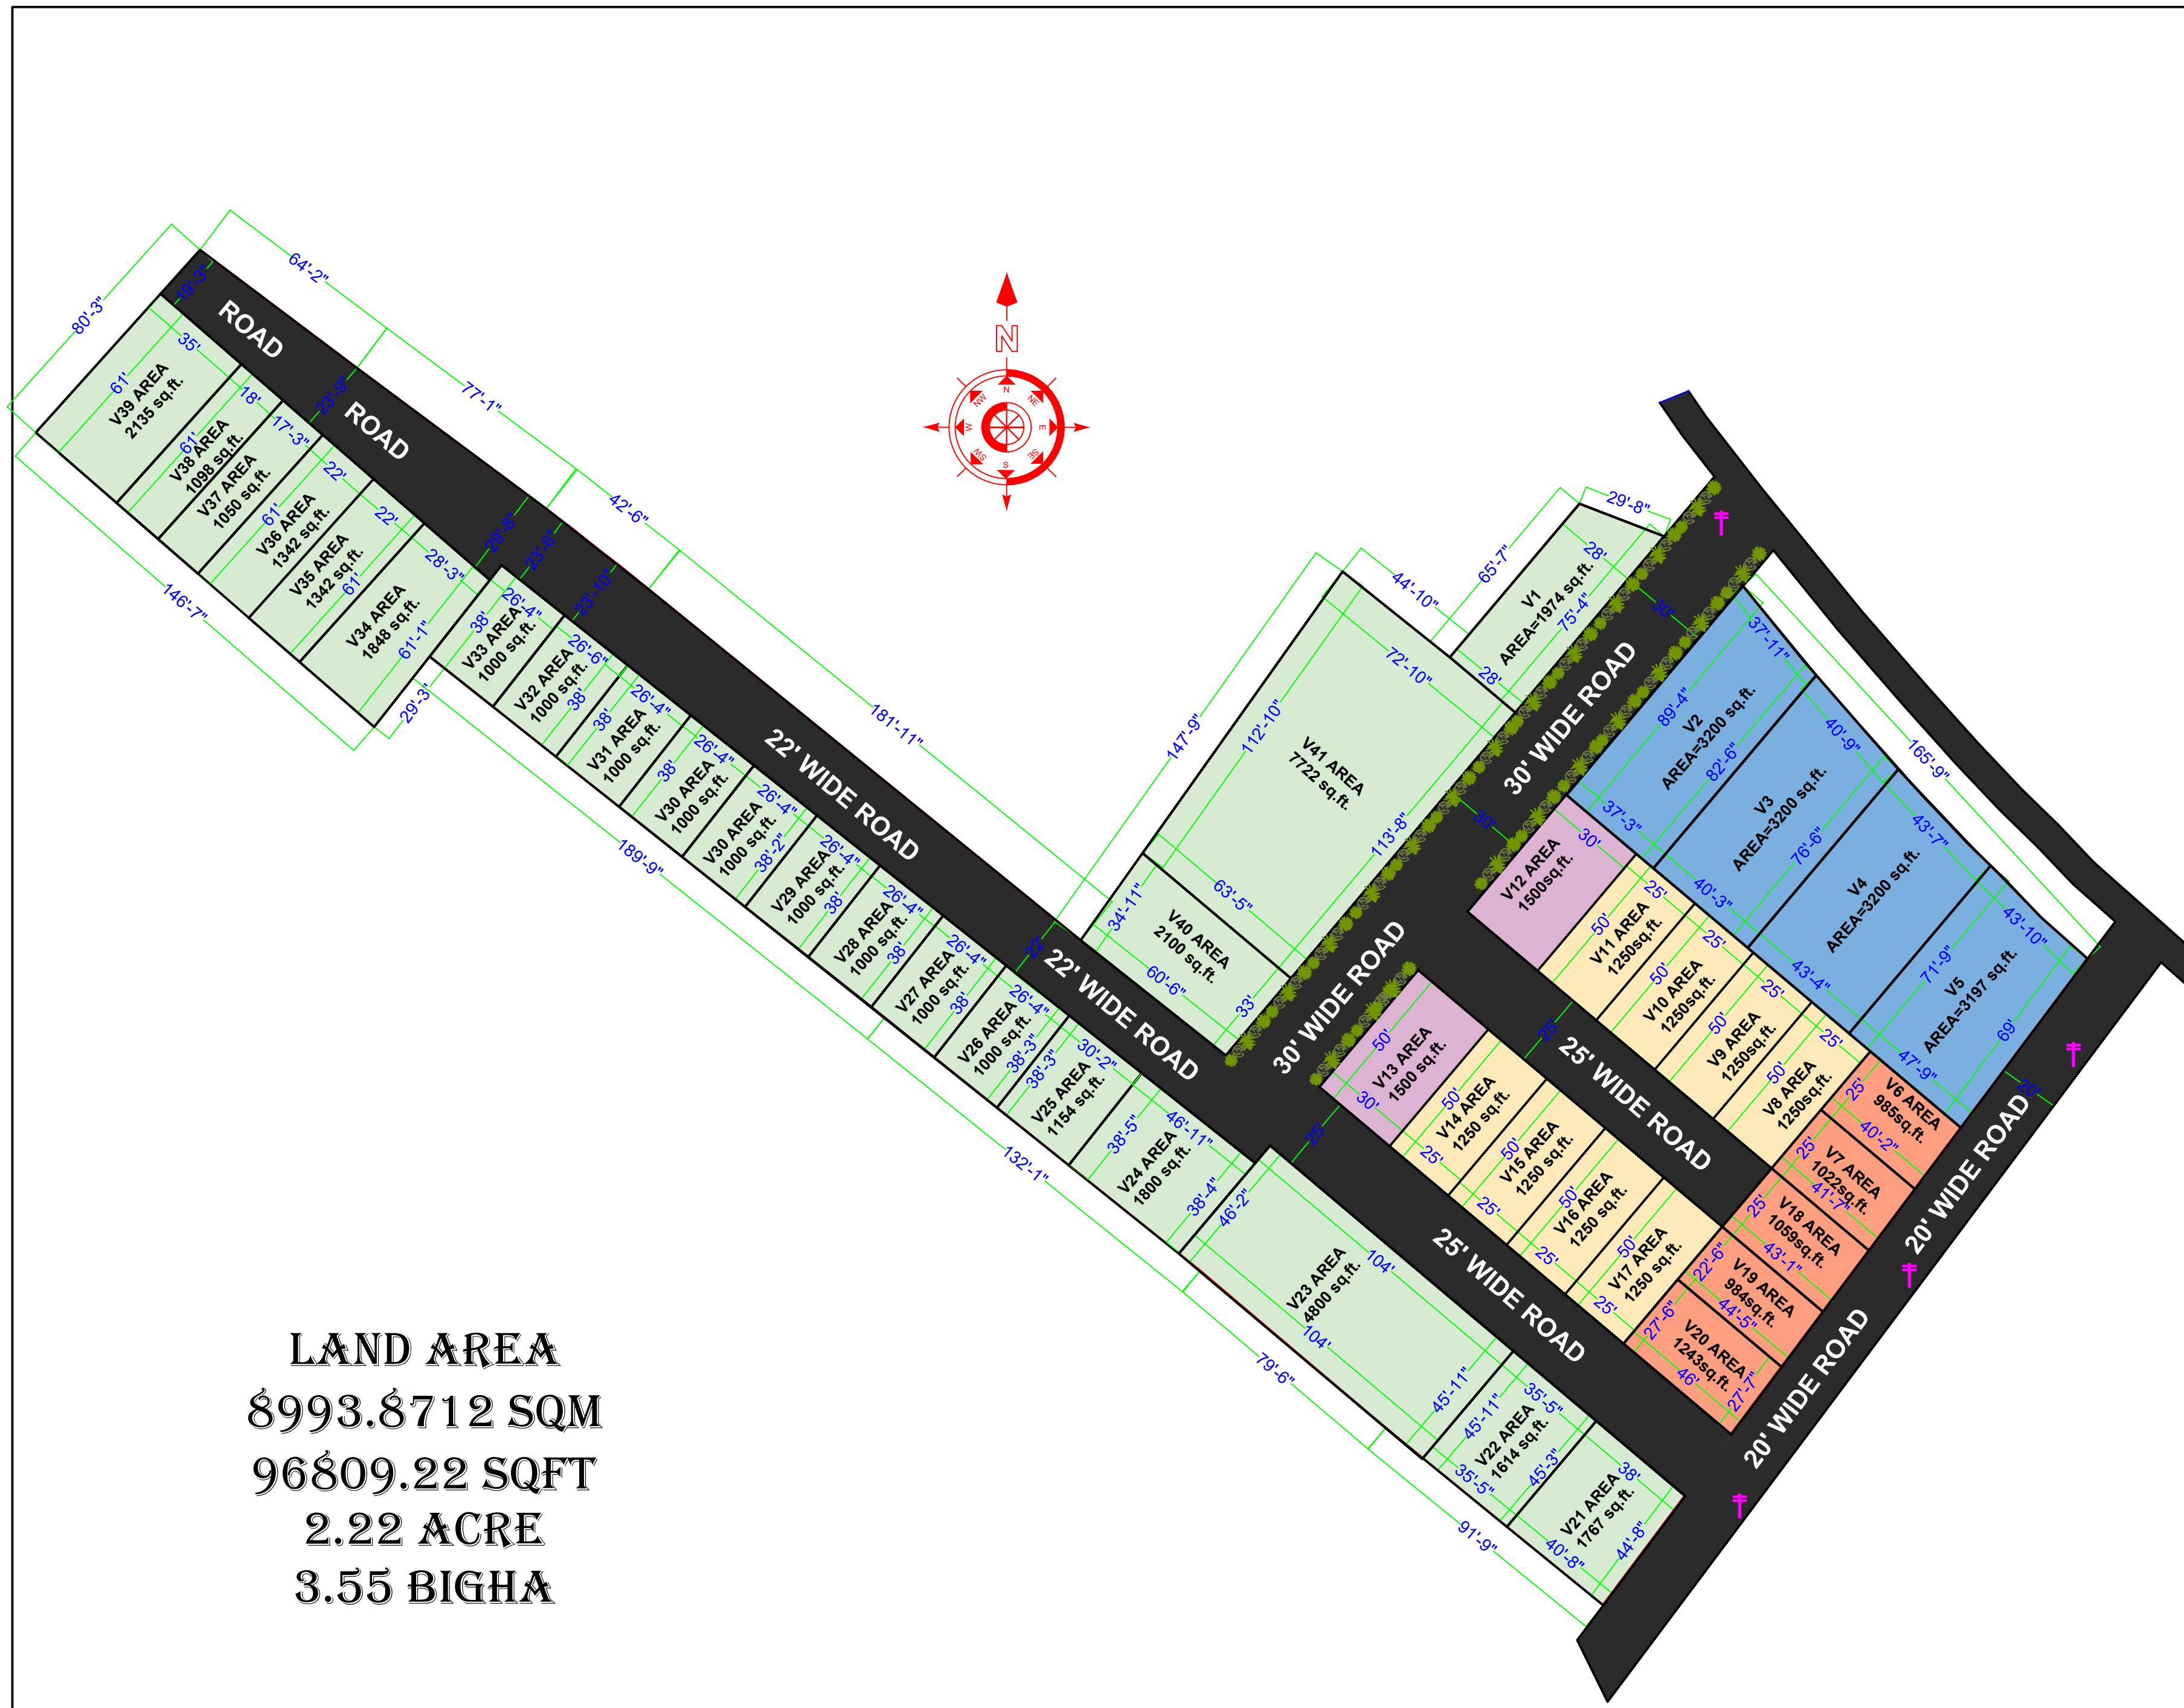

LAND AREA
8993.8712 SQM
96809.22 SQFT
2.22 ACRE
3.55 BIGHA

DRAWING TITLE:

TOPOGRAPHICAL
SURVEY OF LAND
AT
KHUJAU LI LUCKNOW

LEGEND:-

S. NO.	NAME	SYMBOLS
1.	BOUNDARY LINE	
2.	METALLIC ROAD	
3.	BRICK ROAD	
4.	ROAD CENTER LINE	
5.	ELECTRIC POLE	
6.	TREE	
7.	DIMENSION	

DATED :
02.03.2025

DRAWN BY:-
P.J.KHAN

NORTH:-

LAND AREA:-

8993.8712 SQM
96809.22 SQFT
2.22 ACRE
3.55 BIGHA

SURVEYED BY:
ICS TECHNOLOGIES
1B1, GEETAPURI GOMTI
NAGAR EXTENSION
LUCKNOW
Mob No:- 9838700299
9044700786
Email:- mysurveyor1@gmail.com
Web:- www.landsurveyorlucknow.in